


Sign approved with Conditions limiting the allowance to 200 sq. ft. or less. See CoA PDA 1. of case file DB25-0002

APPROVED
PLANNING DIVISION
Smith
CITY OF WILSONVILLE

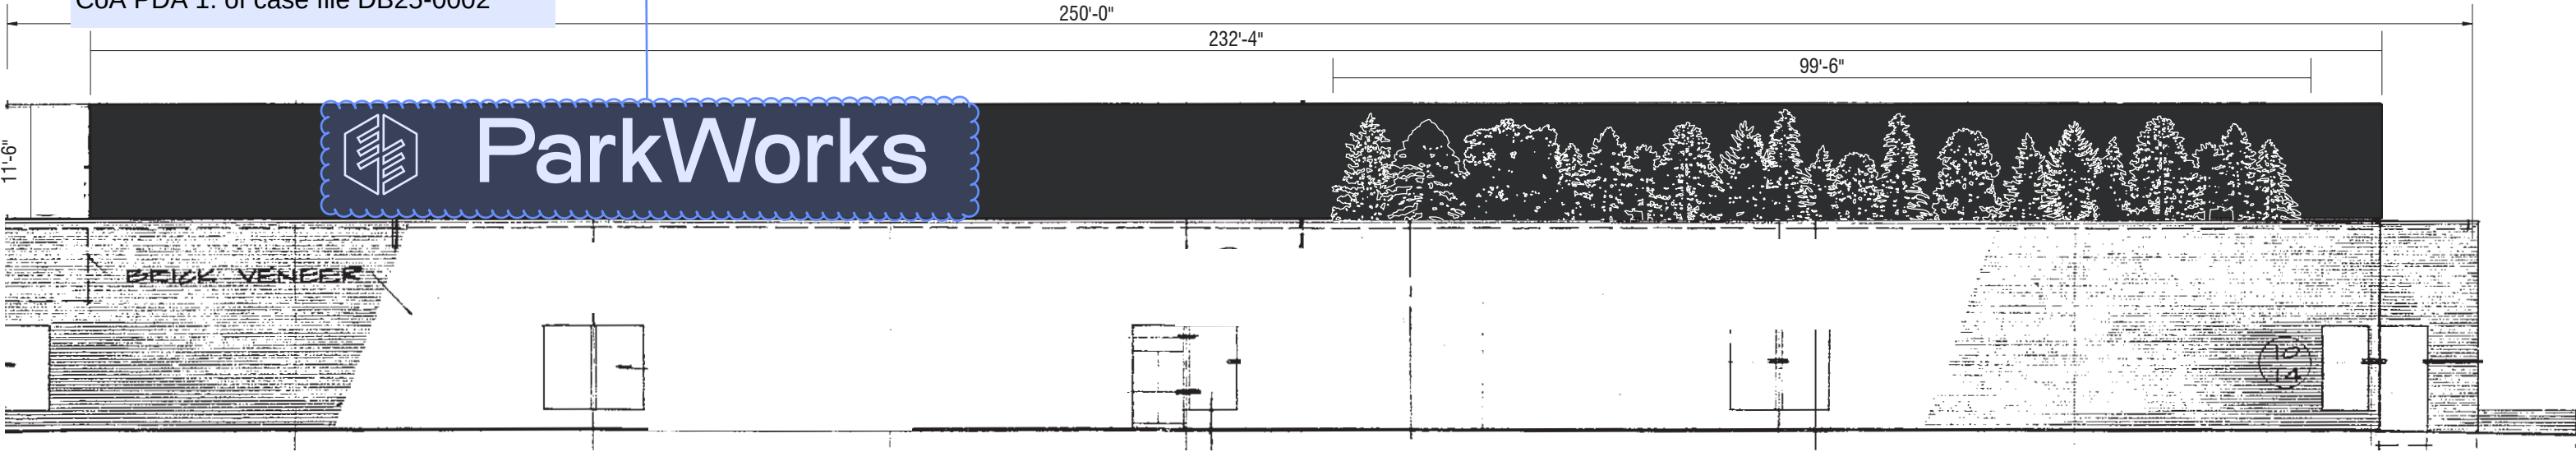

1 Partial West Elevation ~ Option #3
Scale: 1/16"=1'-0"



2 Photo Overlay
Scale: NTS



City of Wilsonville
Exhibit B3 DB25-0002



Portland Office
4243-A SE International Way
Milwaukie, OR 97222
503.653.1133
800.562.2854
Fax 503.659.9191

4019
Customer Number
144674
Quote Number
144674 Parkworks Wall
Graphic R4
File Name

Leslie Runckel
Salesperson
Brad McKay
Drawn By
Danny Riordan
Project Manager

December 23, 2024
Date
December 27, 2024 KR
April 17, 2025 BM
May 13, 2025 TM
Revisions

Revisions

☐ Approved
☐ Approved With Changes Noted
Customer Signature
Date

Landlord Signature
Date

This original artwork is protected under Federal Copyright Laws. Make no reproduction of this design concept without permission from Tube Art Group.
Colors on print may not accurately depict specific colors.

Parkworks
26600 SW Parkway Avenue
Wilsonville, OR 97070

COLORS/MATERIALS PALETTE

Black
MAP N923
satin finish

White
MAP N202
satin finish

Sign approved with Conditions limiting the allowance to 200 sq. ft. or less. See CoA PDA 1. of case file DB25-0002.



1 Partial West Elevation ~ Logo and Wordmark
Scale: 1/8"=1'-0"


Paint one (1) building fascia, logo and wordmark.

- A Background to be painted Black MAP N923 or exterior equivalent
- B Logo and letters to be painted White MAP N202 or exterior equivalent.

COLORS/MATERIALS PALETTE

Black
MAP N923
satin finish

White
MAP N202
satin finish

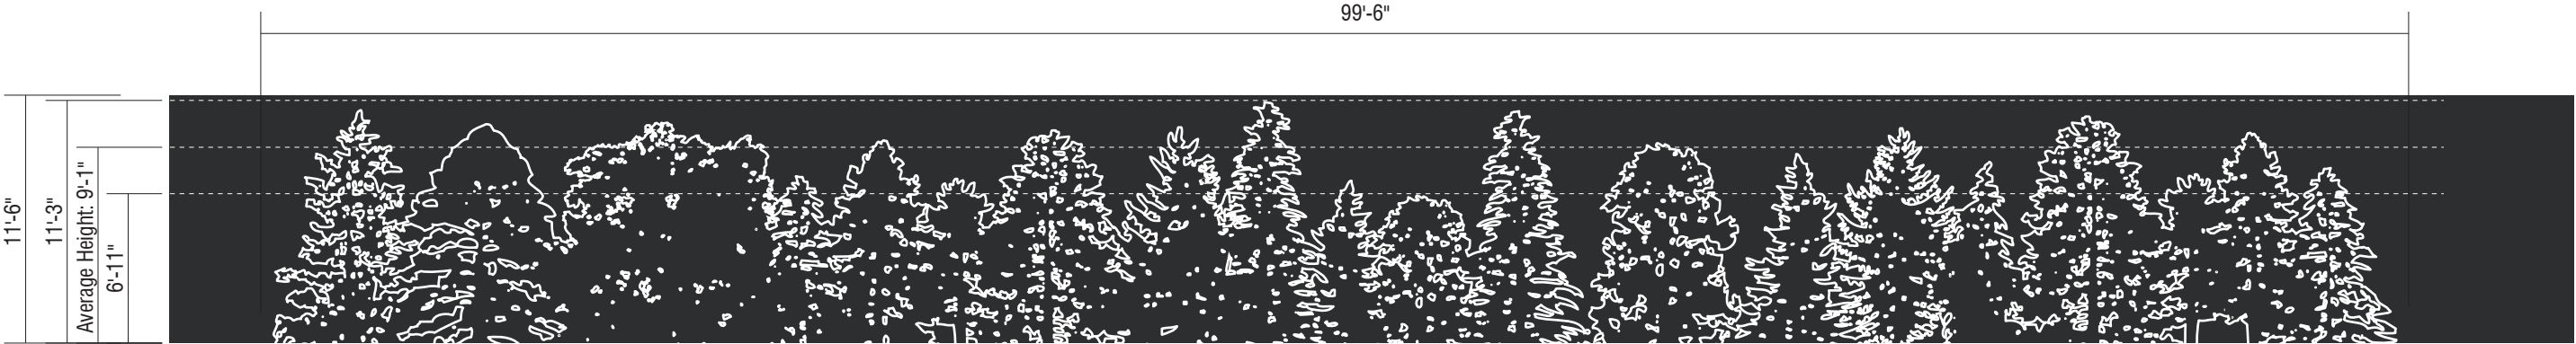

1 Partial West Elevation ~ Tree Mural
Scale: 1/8" = 1'-0"

Paint one (1) building tree mural.

- A Background to be painted Black MAP N923 or exterior equivalent
- B Tree outline mural to be painted White MAP N202 or exterior equivalent.



Portland Office
4243-A SE International Way
Milwaukie, OR 97222
503.653.1133
800.562.2854
Fax 503.659.9191

4019
Customer Number
144674
Quote Number
144674 Parkworks Wall
Graphic R4
File Name

Leslie Runckel
Salesperson
Brad McKay
Drawn By
Danny Riordan
Project Manager

December 23, 2024
Date
December 27, 2024 KR
April 17, 2025 BM
May 13, 2025 TM
Revisions

Revisions


☐ Approved
☐ Approved With Changes Noted
Customer Signature
Date

Landlord Signature
Date


This original artwork is protected under Federal Copyright Laws. Make no reproduction of this design concept without permission from Tube Art Group.
Colors on print may not accurately depict specific colors.

Parkworks
26600 SW Parkway Avenue
Wilsonville, OR 97070

EXISTING SIGNS

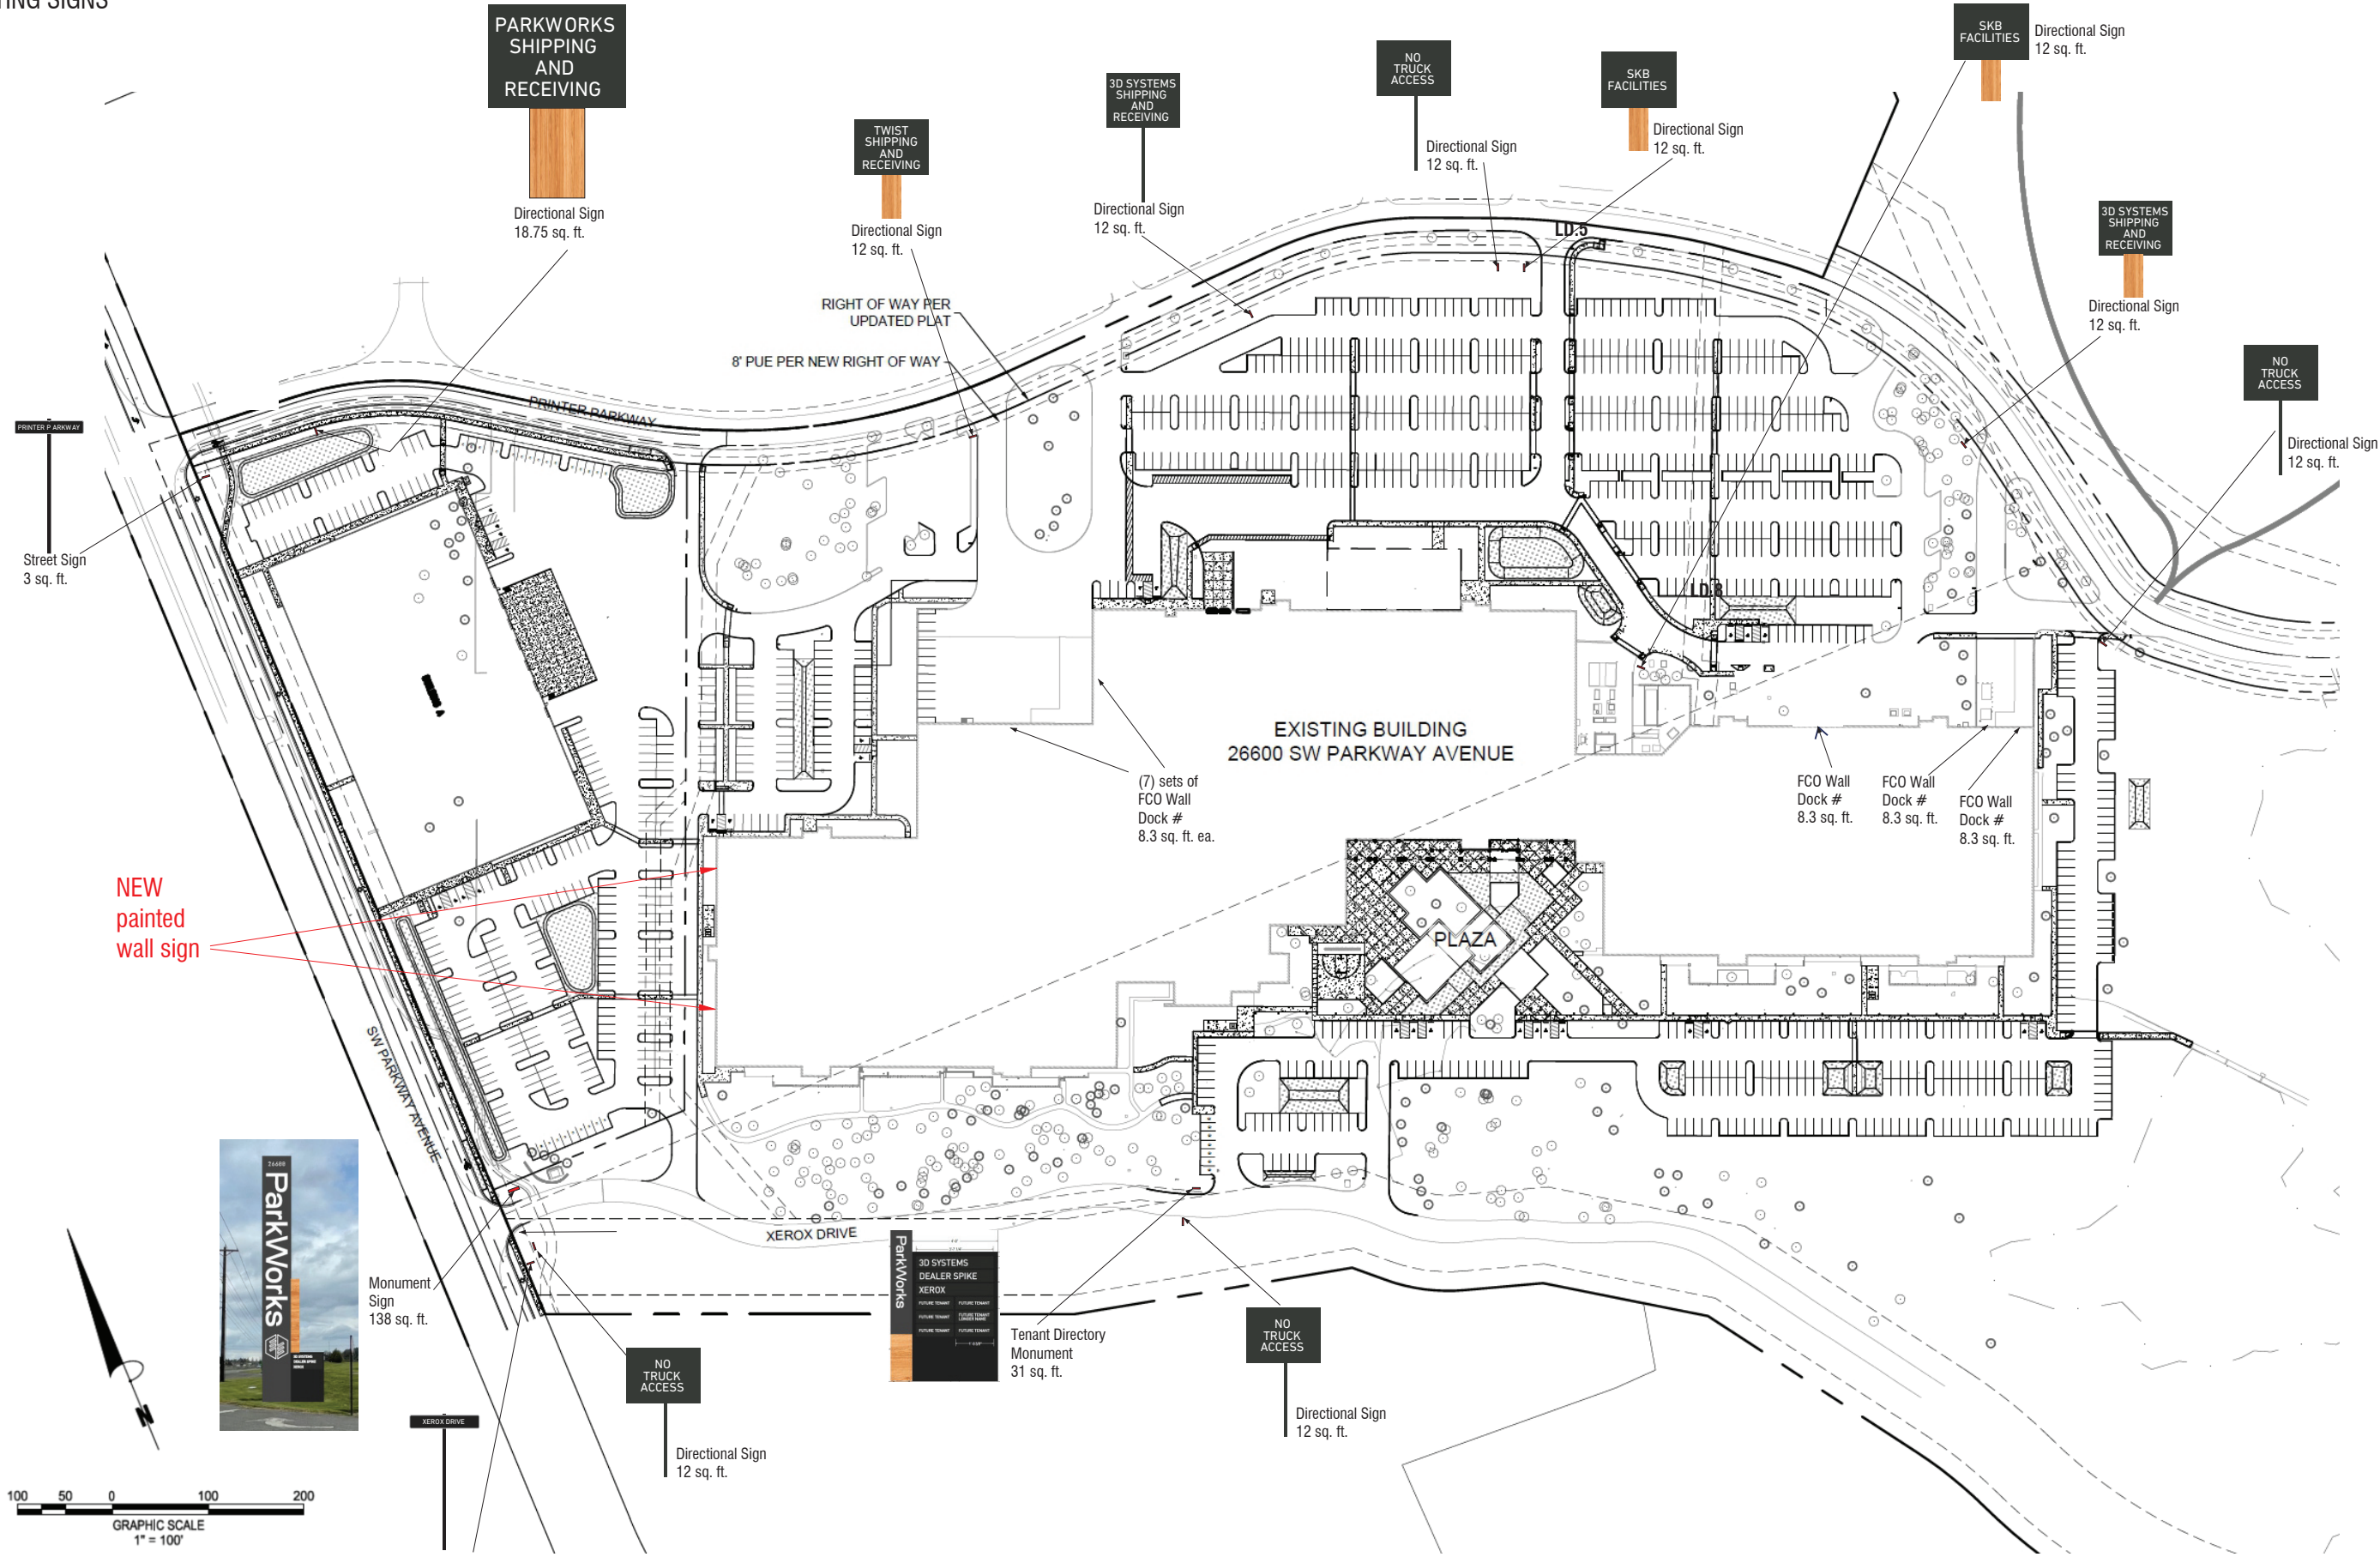

Sign approved with Conditions limiting the allowance to 200 sq. ft. or less. See CoA PDA 1. of case file DB25-0002

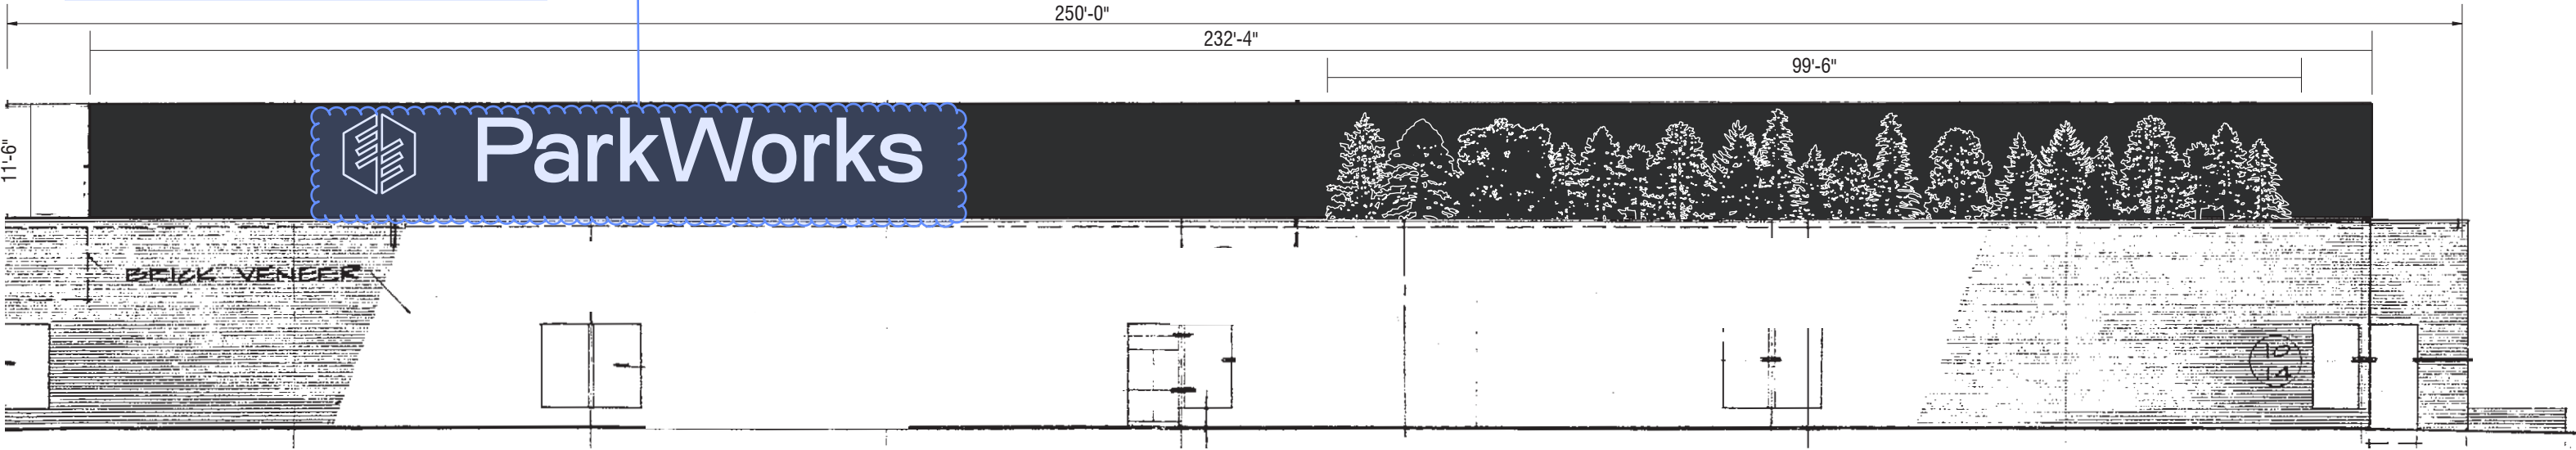

1 Partial West Elevation ~ Option #3
Scale: 1/16"=1'-0"



2 Photo Overlay
Scale: NTS



Portland Office
4243-A SE International Way
Milwaukie, OR 97222
503.653.1133
800.562.2854
Fax 503.659.9191

4019
Customer Number
144674
Quote Number
144674 Parkworks Wall
Graphic R4
File Name

Leslie Runckel
Salesperson
Brad McKay
Drawn By
Danny Riordan
Project Manager

December 23, 2024
Date
December 27, 2024 KR
April 17, 2025 BM
May 13, 2025 TM

Revisions

Revisions

☐ Approved
☐ Approved With Changes Noted
Customer Signature
Date

Landlord Signature
Date

This original artwork is protected under Federal Copyright Laws. Make no reproduction of this design concept without permission from Tube Art Group.
Colors on print may not accurately depict specific colors.

Parkworks
26600 SW Parkway Avenue
Wilsonville, OR 97070