




### INTERSECTION TREATMENTS

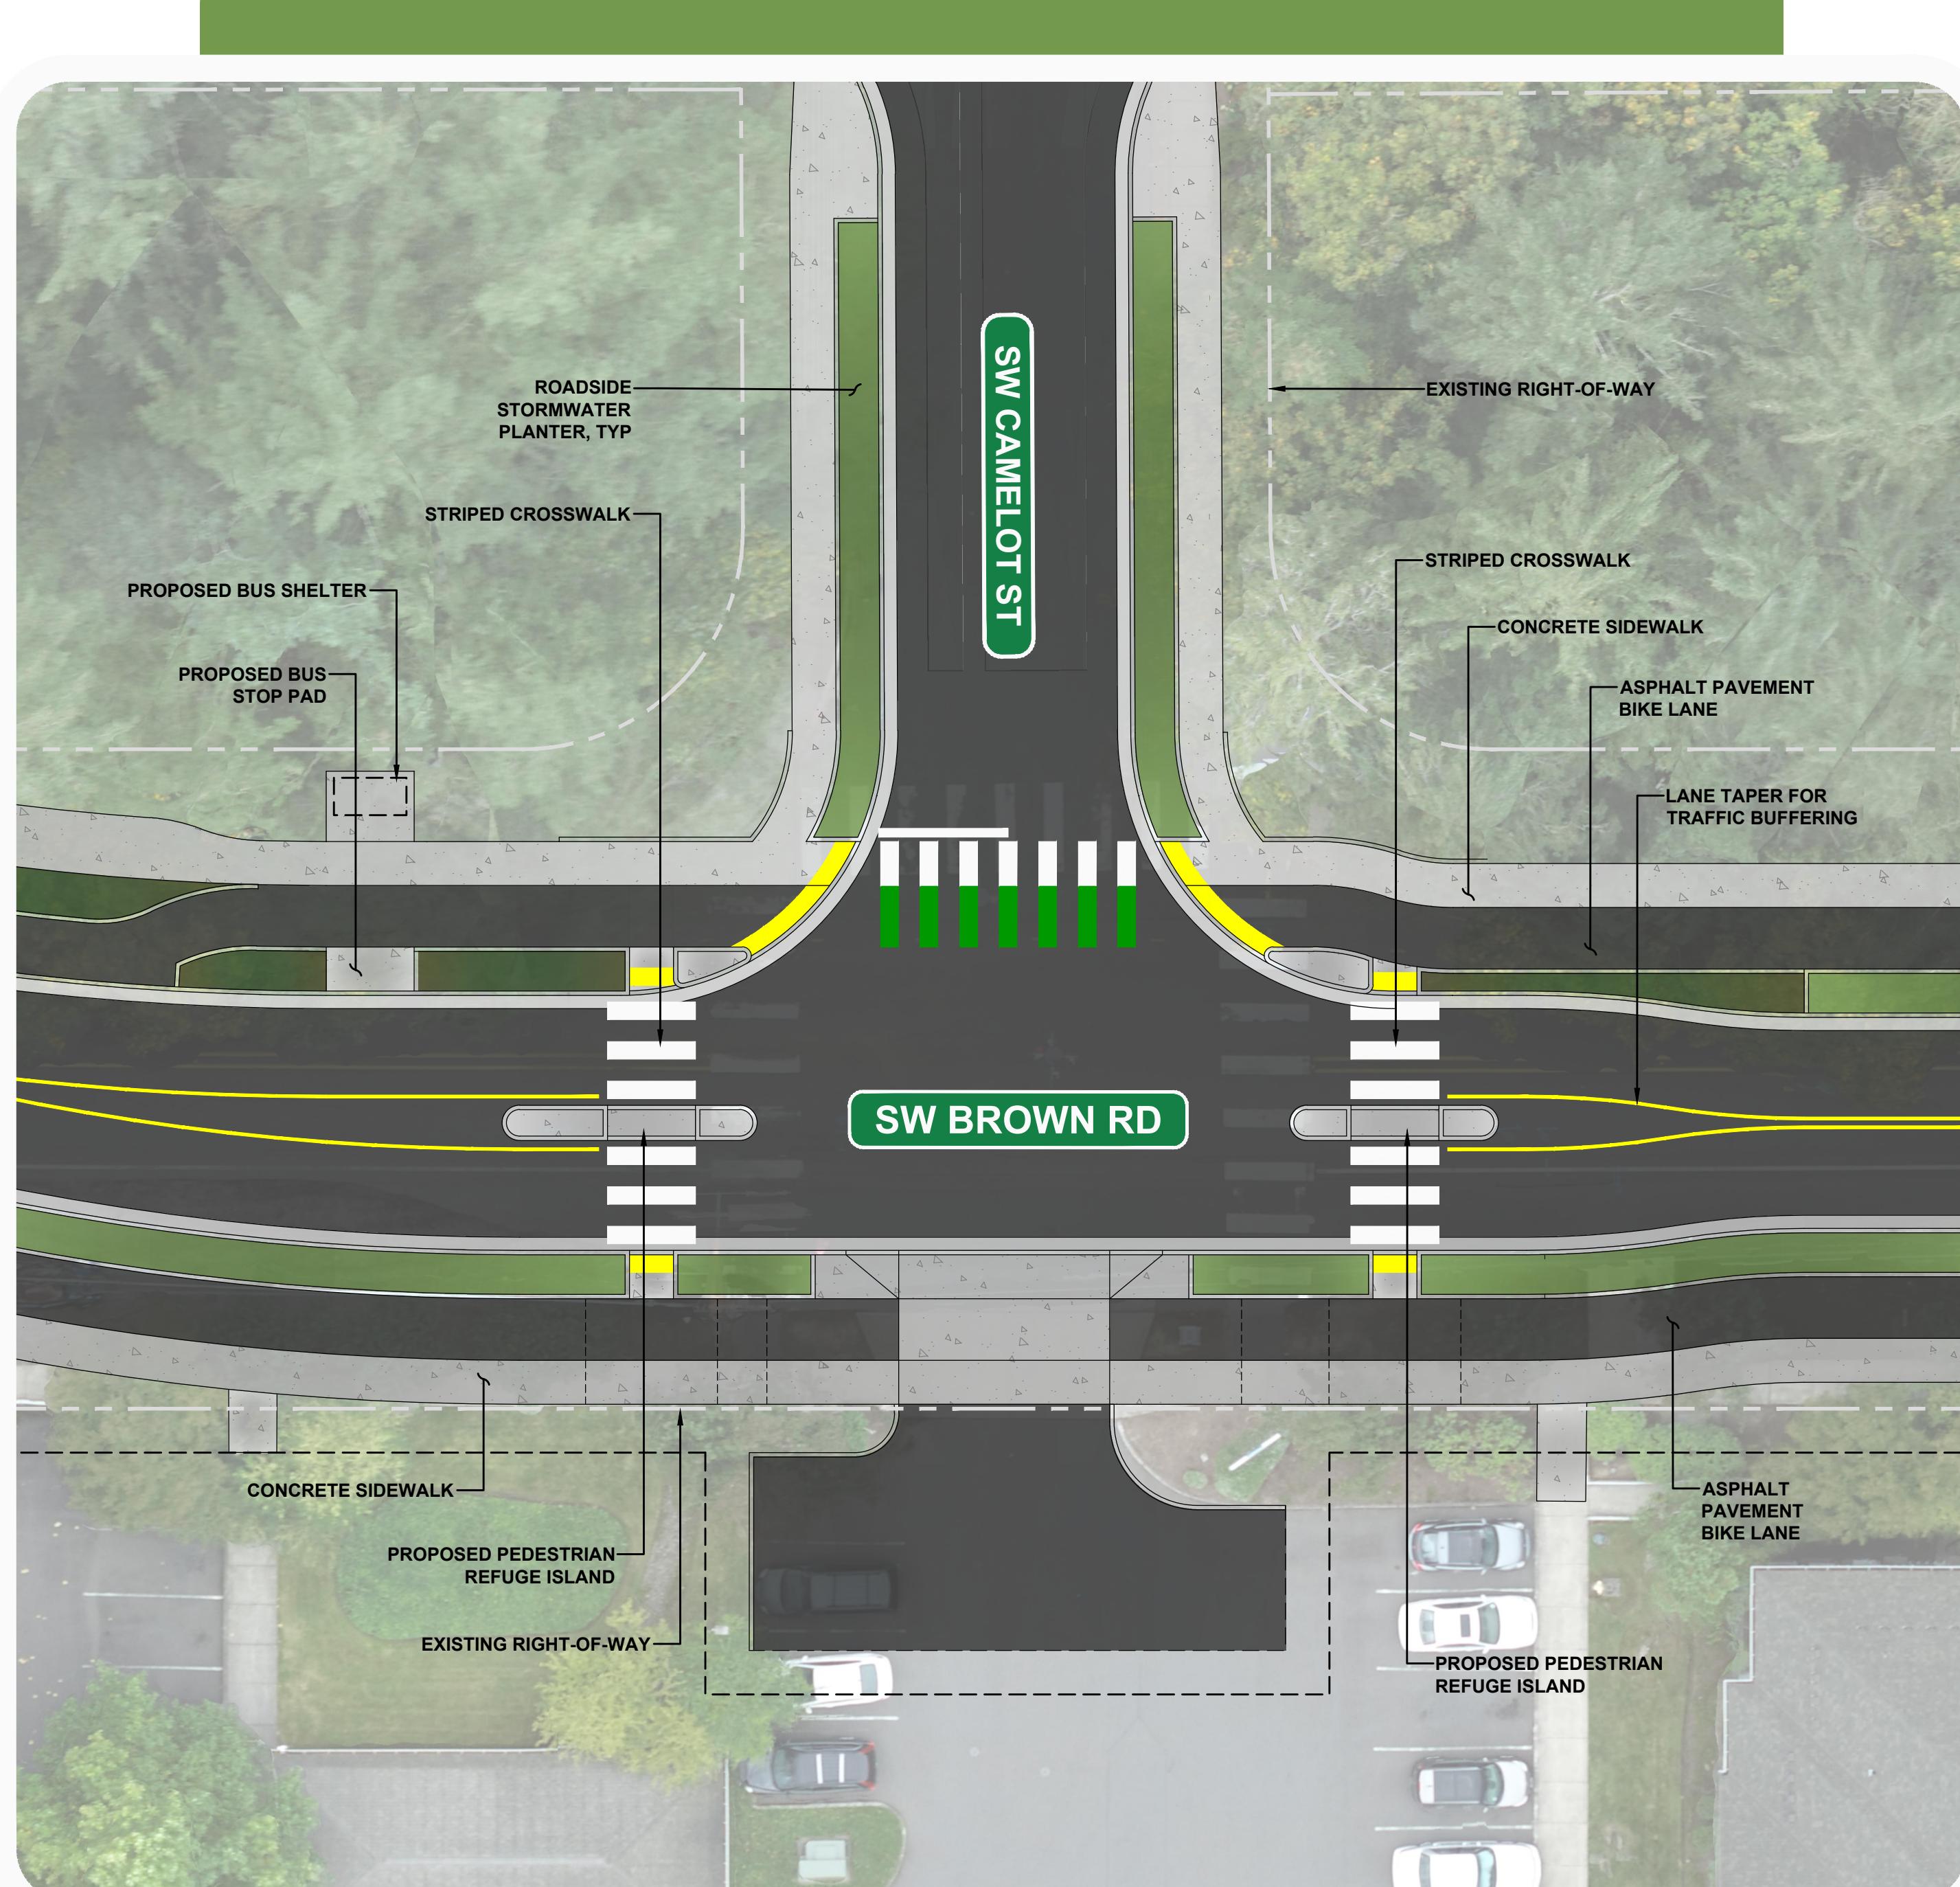


SW CAMELOT ST & SW BROWN RD INTERSECTION

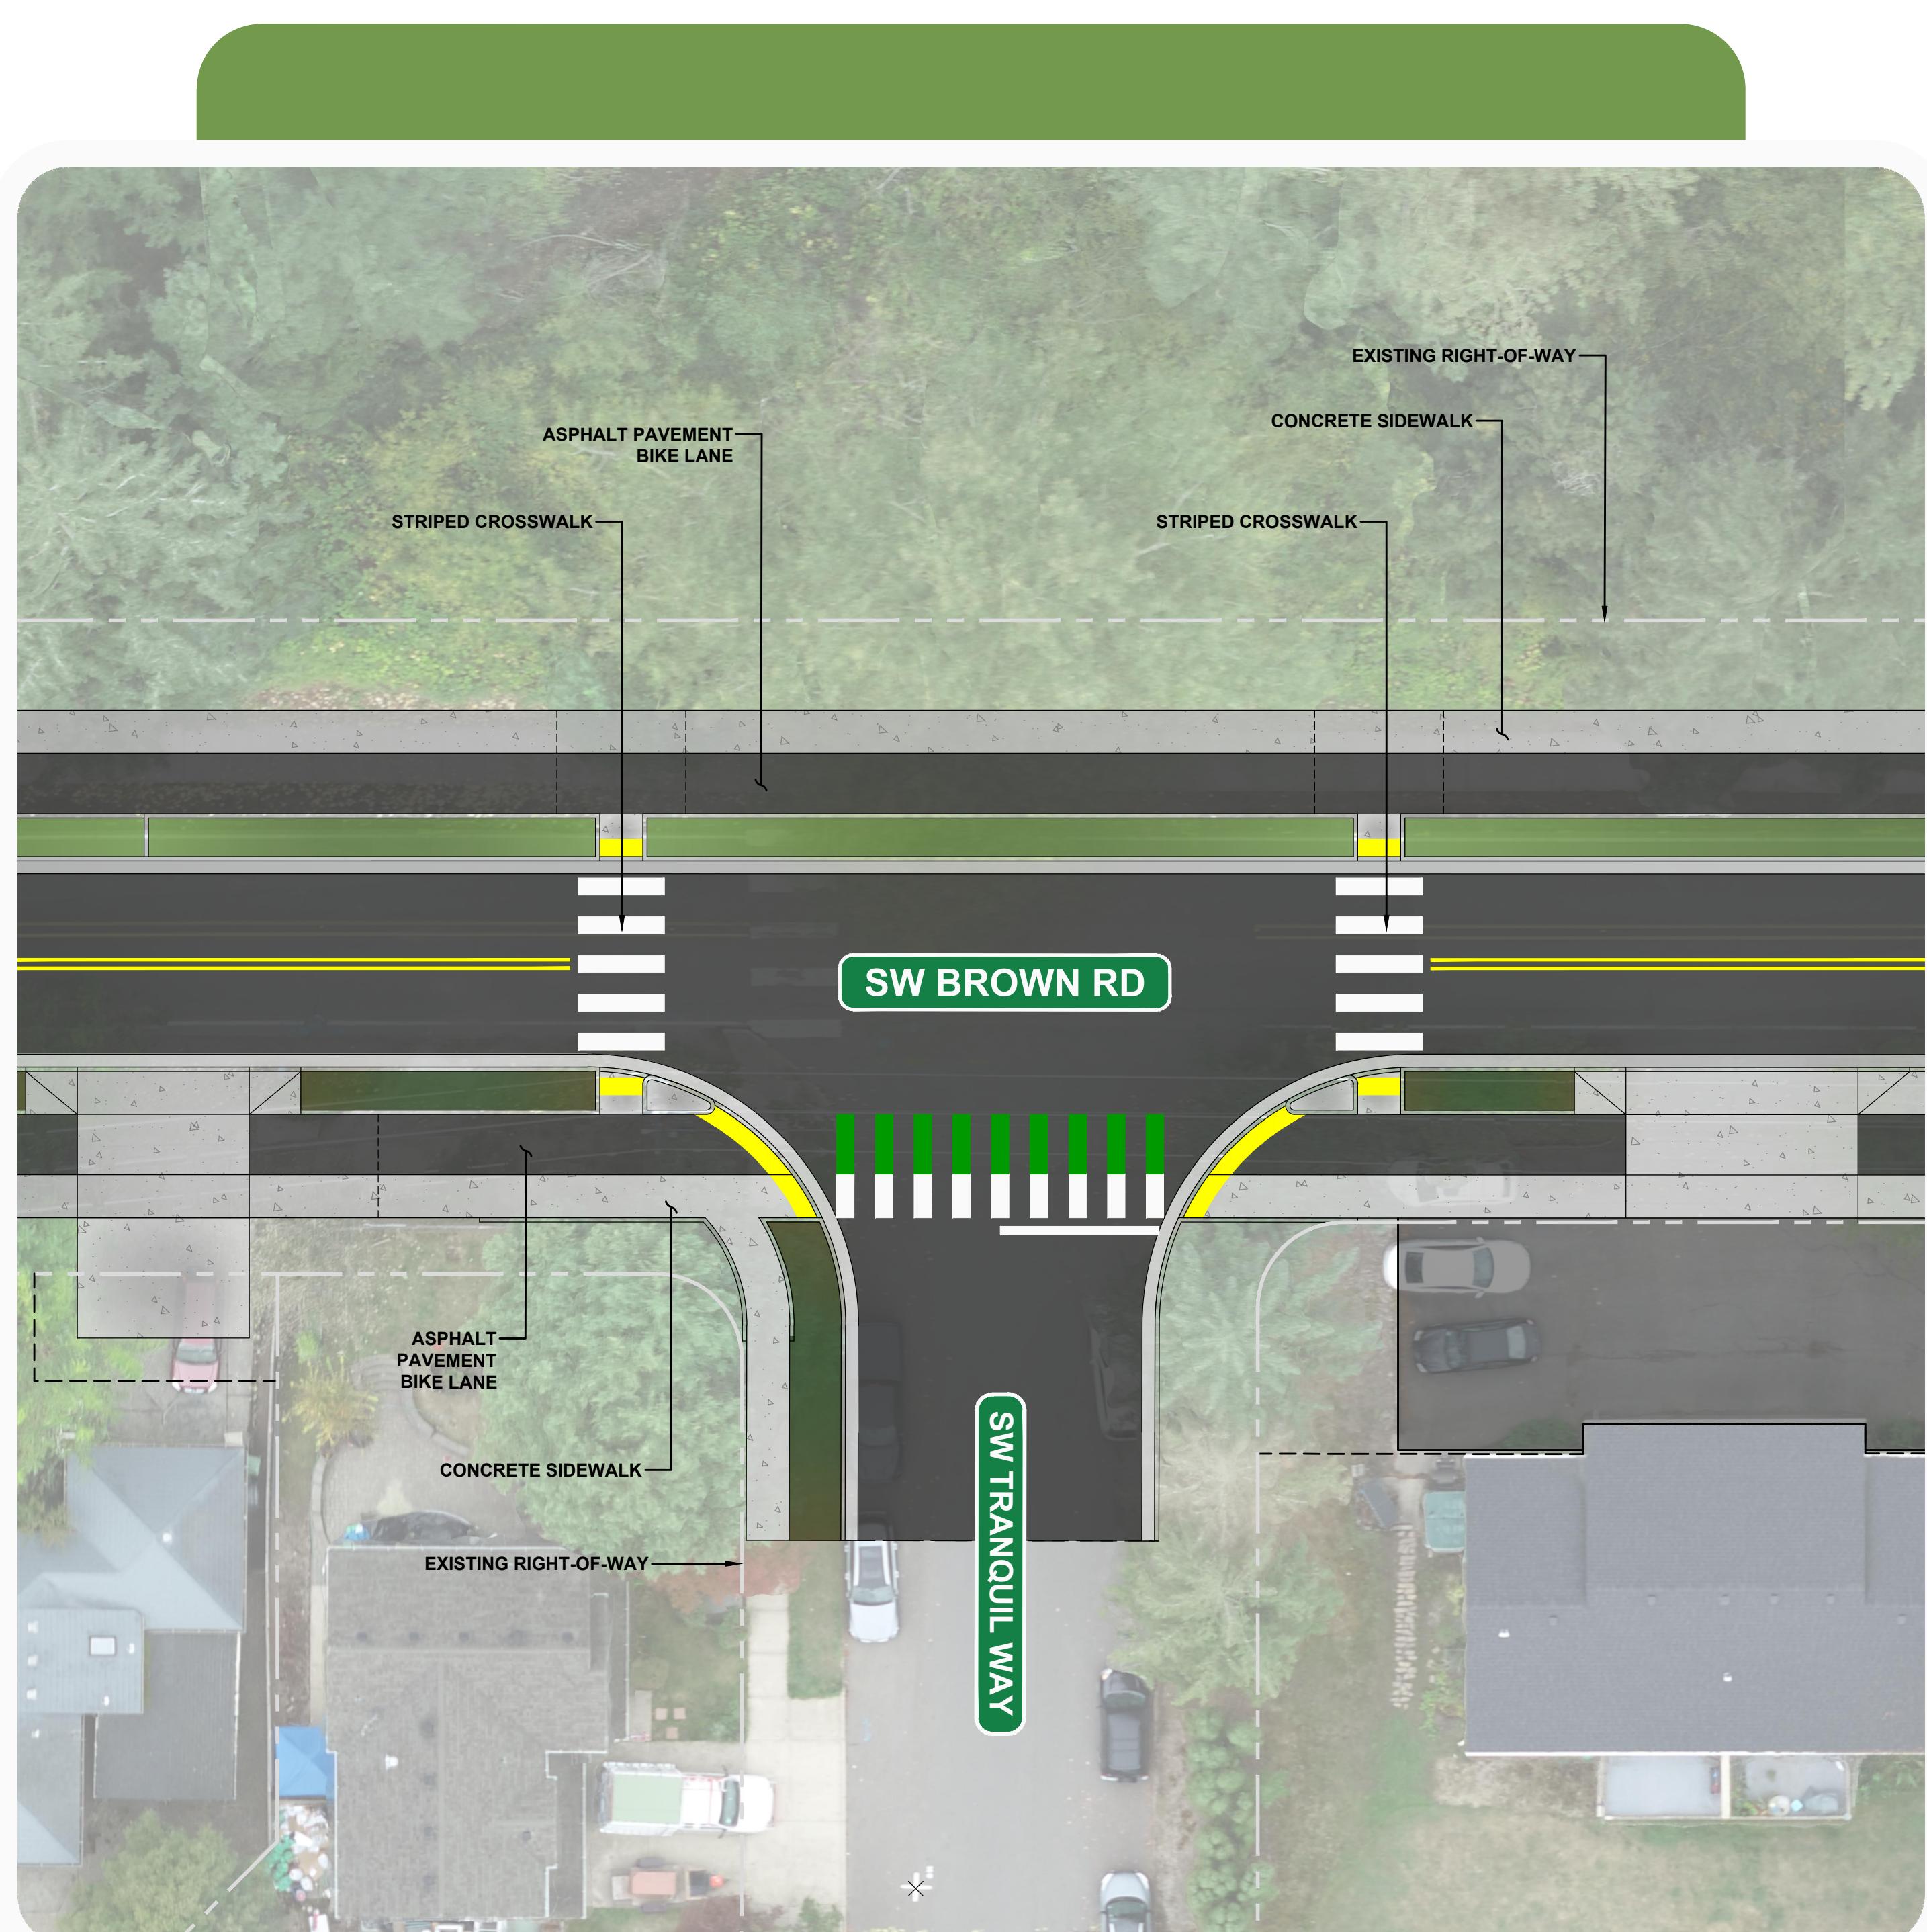

SW TRANQUIL WAY & SW BROWN RD INTERSECTION

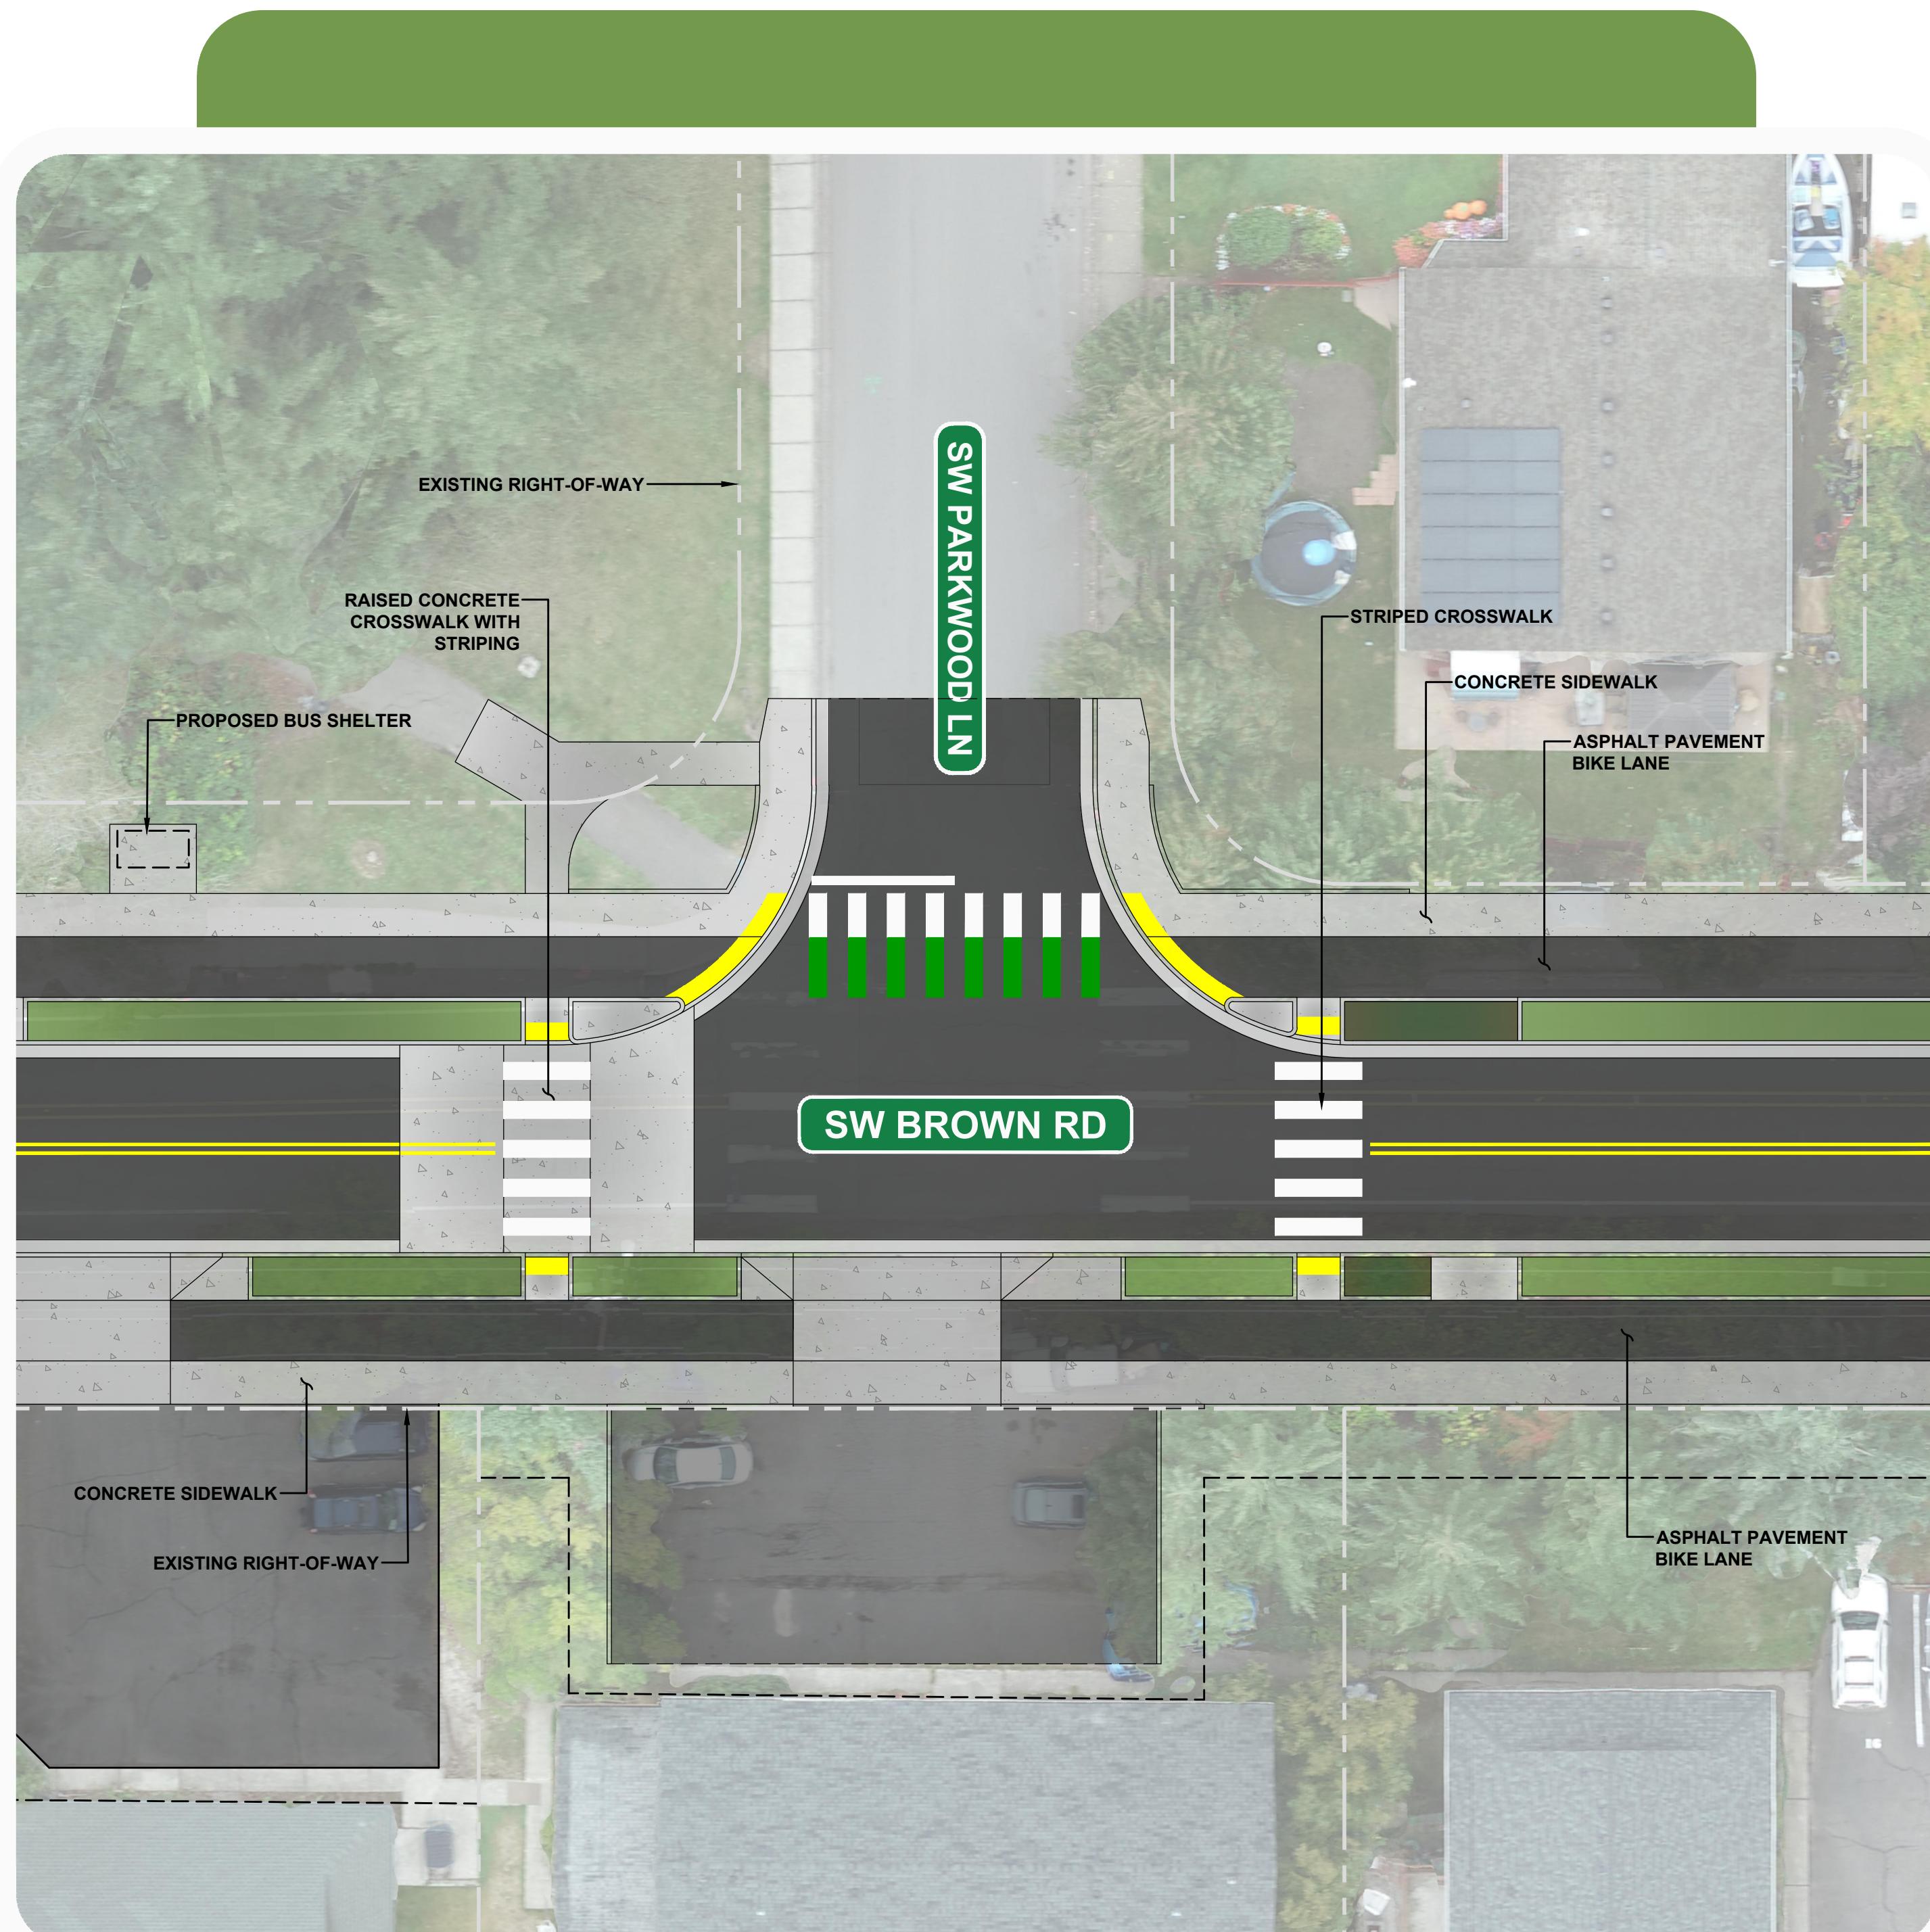

SW PARKWOOD LN & SW BROWN RD INTERSECTION

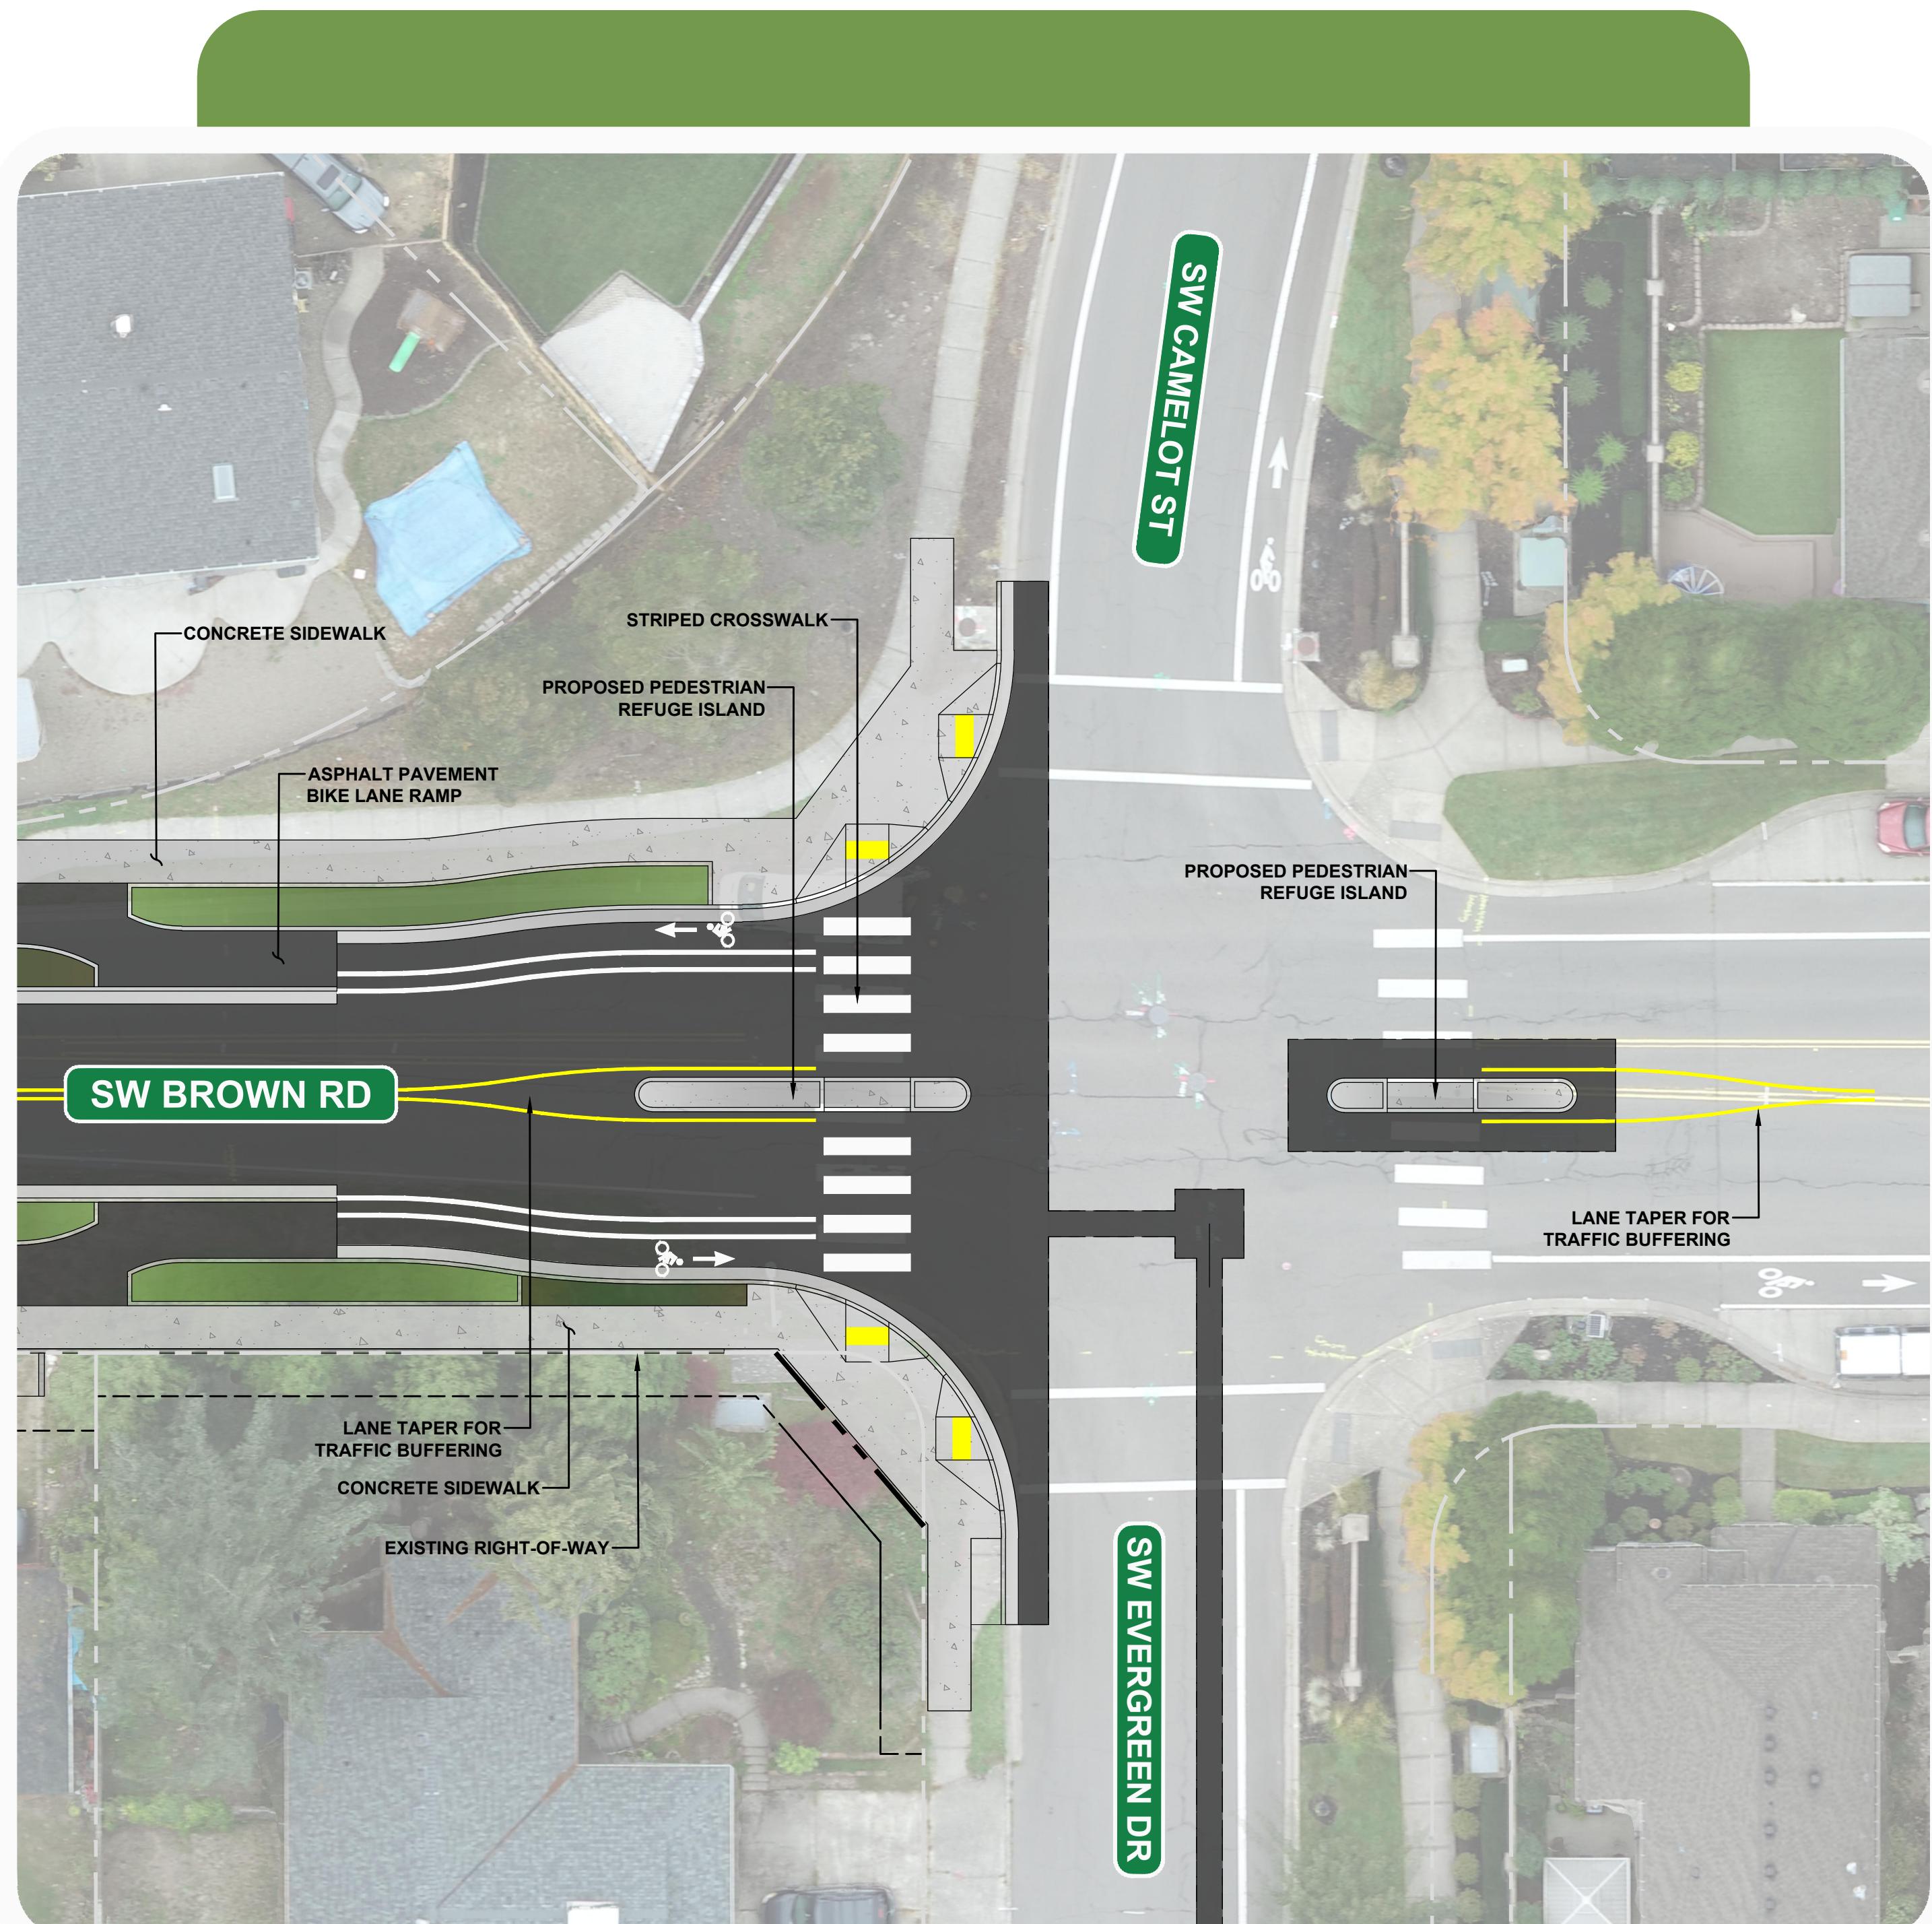

SW EVERGREEN DR & SW BROWN RD INTERSECTION